


Temporary Sign Schedule

Plan Ref	Sign Face	Sign Diag. No.	Sign Size	Comments
1	ROAD CLOSED	7010 (Variant)	1050 x 750	
2	ROAD CLOSED	7010 (Variant)	1050 x 750	
3	Flashing amber beacons	7105		Flashing amber beacons to regulation 28 of TSR & GD to be provided one per barrier during the hours of darkness
4	DIVERSION	2702 (Variant)	1050 x 750	
5	DIVERSION	2702 (Variant)	1050 x 750	
6	DIVERSION	2702 (Variant)	1050 x 750	
7	DIVERTED TRAFFIC	2703 (Variant)	1100 x 450 (75mm X-h)	
8	DIVERTED TRAFFIC	2703 (Variant)	1100 x 450 (75mm X-h)	
9	DIVERTED TRAFFIC	2703 (Variant)	1100 x 450 (75mm X-h)	
10	DIVERTED TRAFFIC	2703 (Variant)	1100 x 450 (75mm X-h)	
11	DIVERTED TRAFFIC	2703 (Variant)	1100 x 450 (75mm X-h)	
12	DIVERTED TRAFFIC	2704 (Variant)	75mm X-h	
13	DIVERTED TRAFFIC	2704 (Variant)	75mm X-h	
14	DIVERSION AHEAD	2702 (Variant)	1050 x 750	
15	DIVERSION END	2702 (Variant)	1050 x 750	

- 16** Resurfacing Works
Start Here On
Fri 30th June 2017
For 3 Days
ROAD CLOSED
SUNDAY ONLY
- This sign to be in place at least 2 Weeks prior to works commencing on site.
- 20** Diversion
- 21** Ludworth Resident Access Only
- 22** C60 South View Ludworth Closed Ahead For Ludworth/Shadforth Follow Diversion
- 23** C60 South View Ludworth Closed Ahead For Haswell/C65 Thornley Follow Diversion
- 24** Haswell/Haswell Plough C65 Thornley
Diverted Traffic
- 25** C60 South View Ludworth Closed Ahead C65 Thornley Follow Diversion

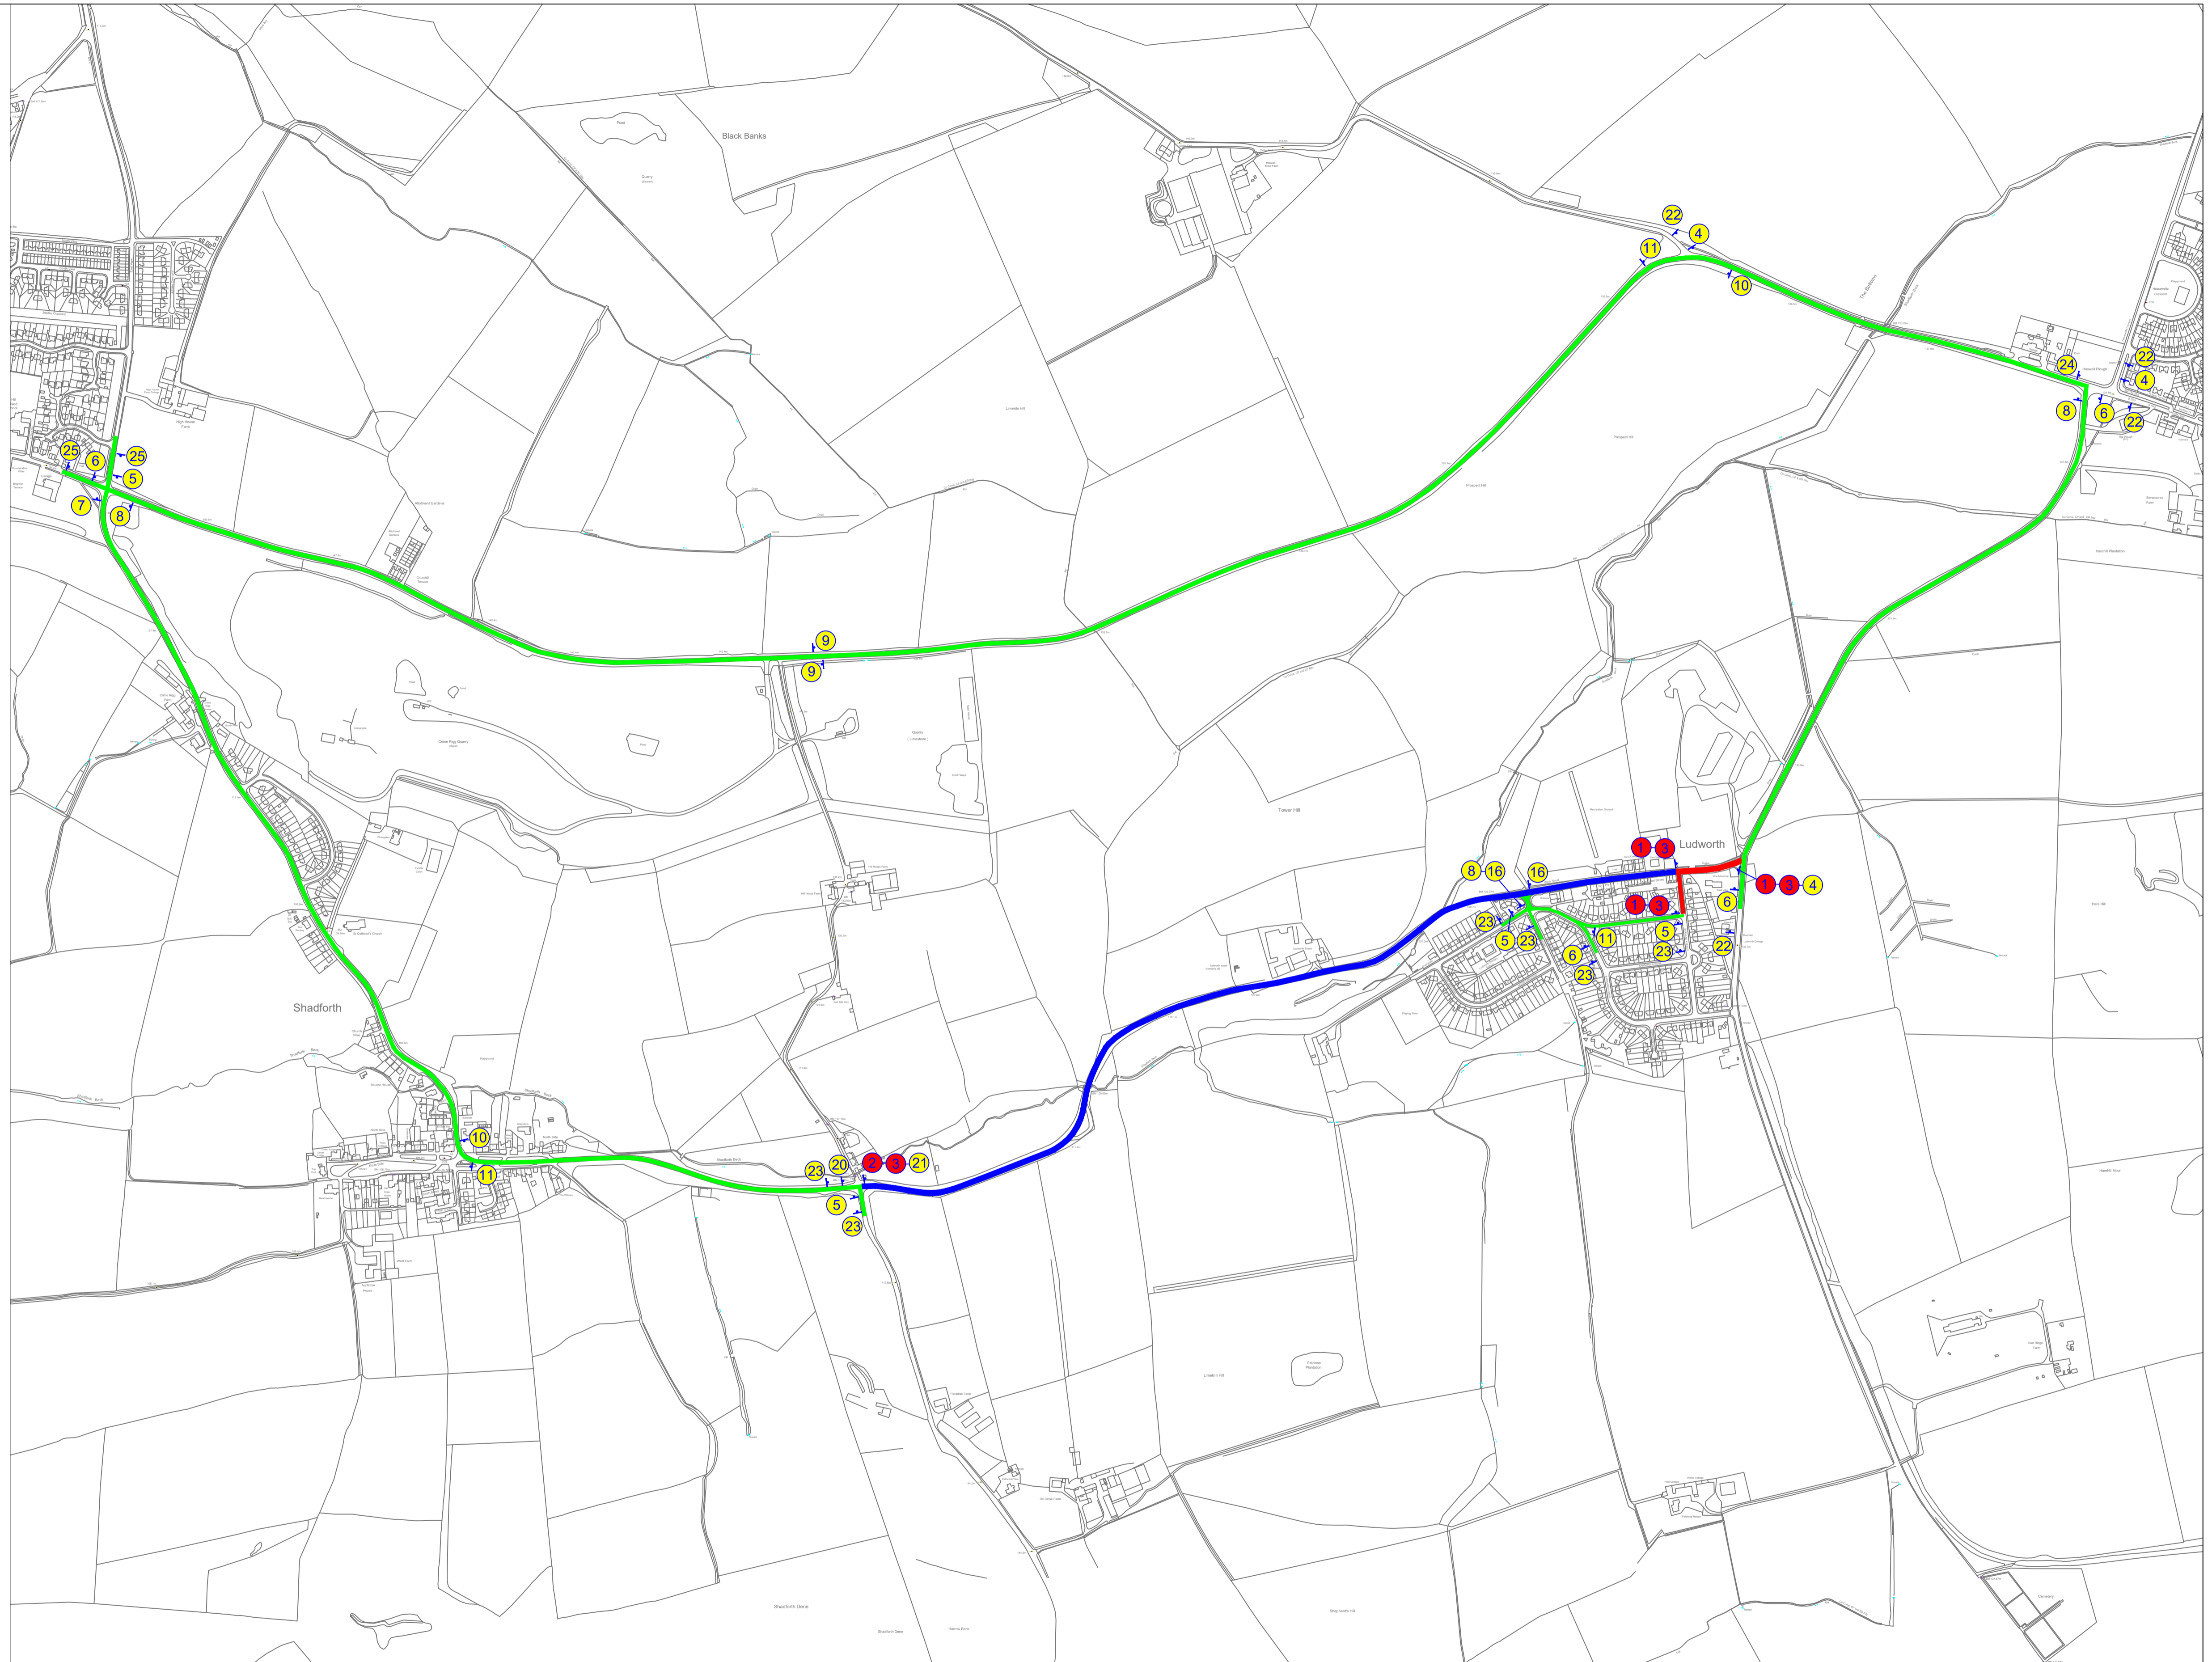

Legend

- Road Closed - Sunday 2nd July 2017 for 1 day only. The remainder of the works are to be completed under 2 way temporary signals.
- Resident Access Only
- Diversion Route

Rev/Amtd	Drawn By		Approved By		Description Of Amendments
	Name	Date	Name	Date	
0/-	L. S. Smith	15.06.2017	A.J. Robinson	15.06.2017	A.J. Robinson

Durham County Council
HIGHWAYS OPERATIONS GROUP
CORPORATE DIRECTOR OF NEIGHBOURHOOD SERVICES
COUNTY HALL, DURHAM, DH1 1SU

Project: M17351 - C60 South View, Ludworth

Drawing: Diversion Layout - Phase 2 (PM)

Scales: N.T.S.

Project/Drawing No.: M17351/LB/05

Reproduced from Ordnance Survey material with the permission of Ordnance Survey on behalf of the Controller of Her Majesty's Stationery Office © Crown copyright. Unauthorised reproduction infringes Crown copyright and may lead to prosecution or civil proceedings. Durham County Council. LA 100019779. 2009.